
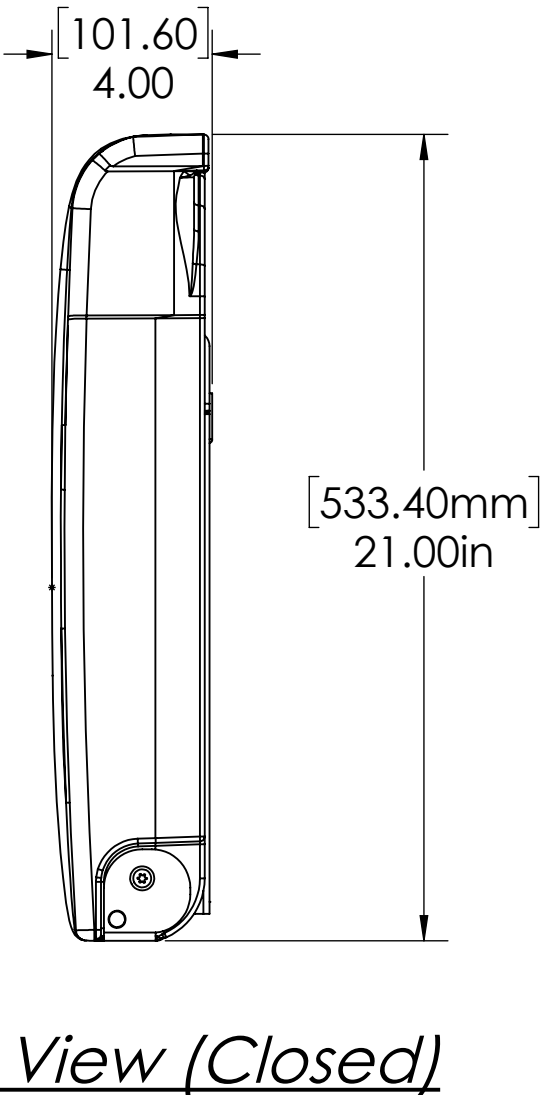
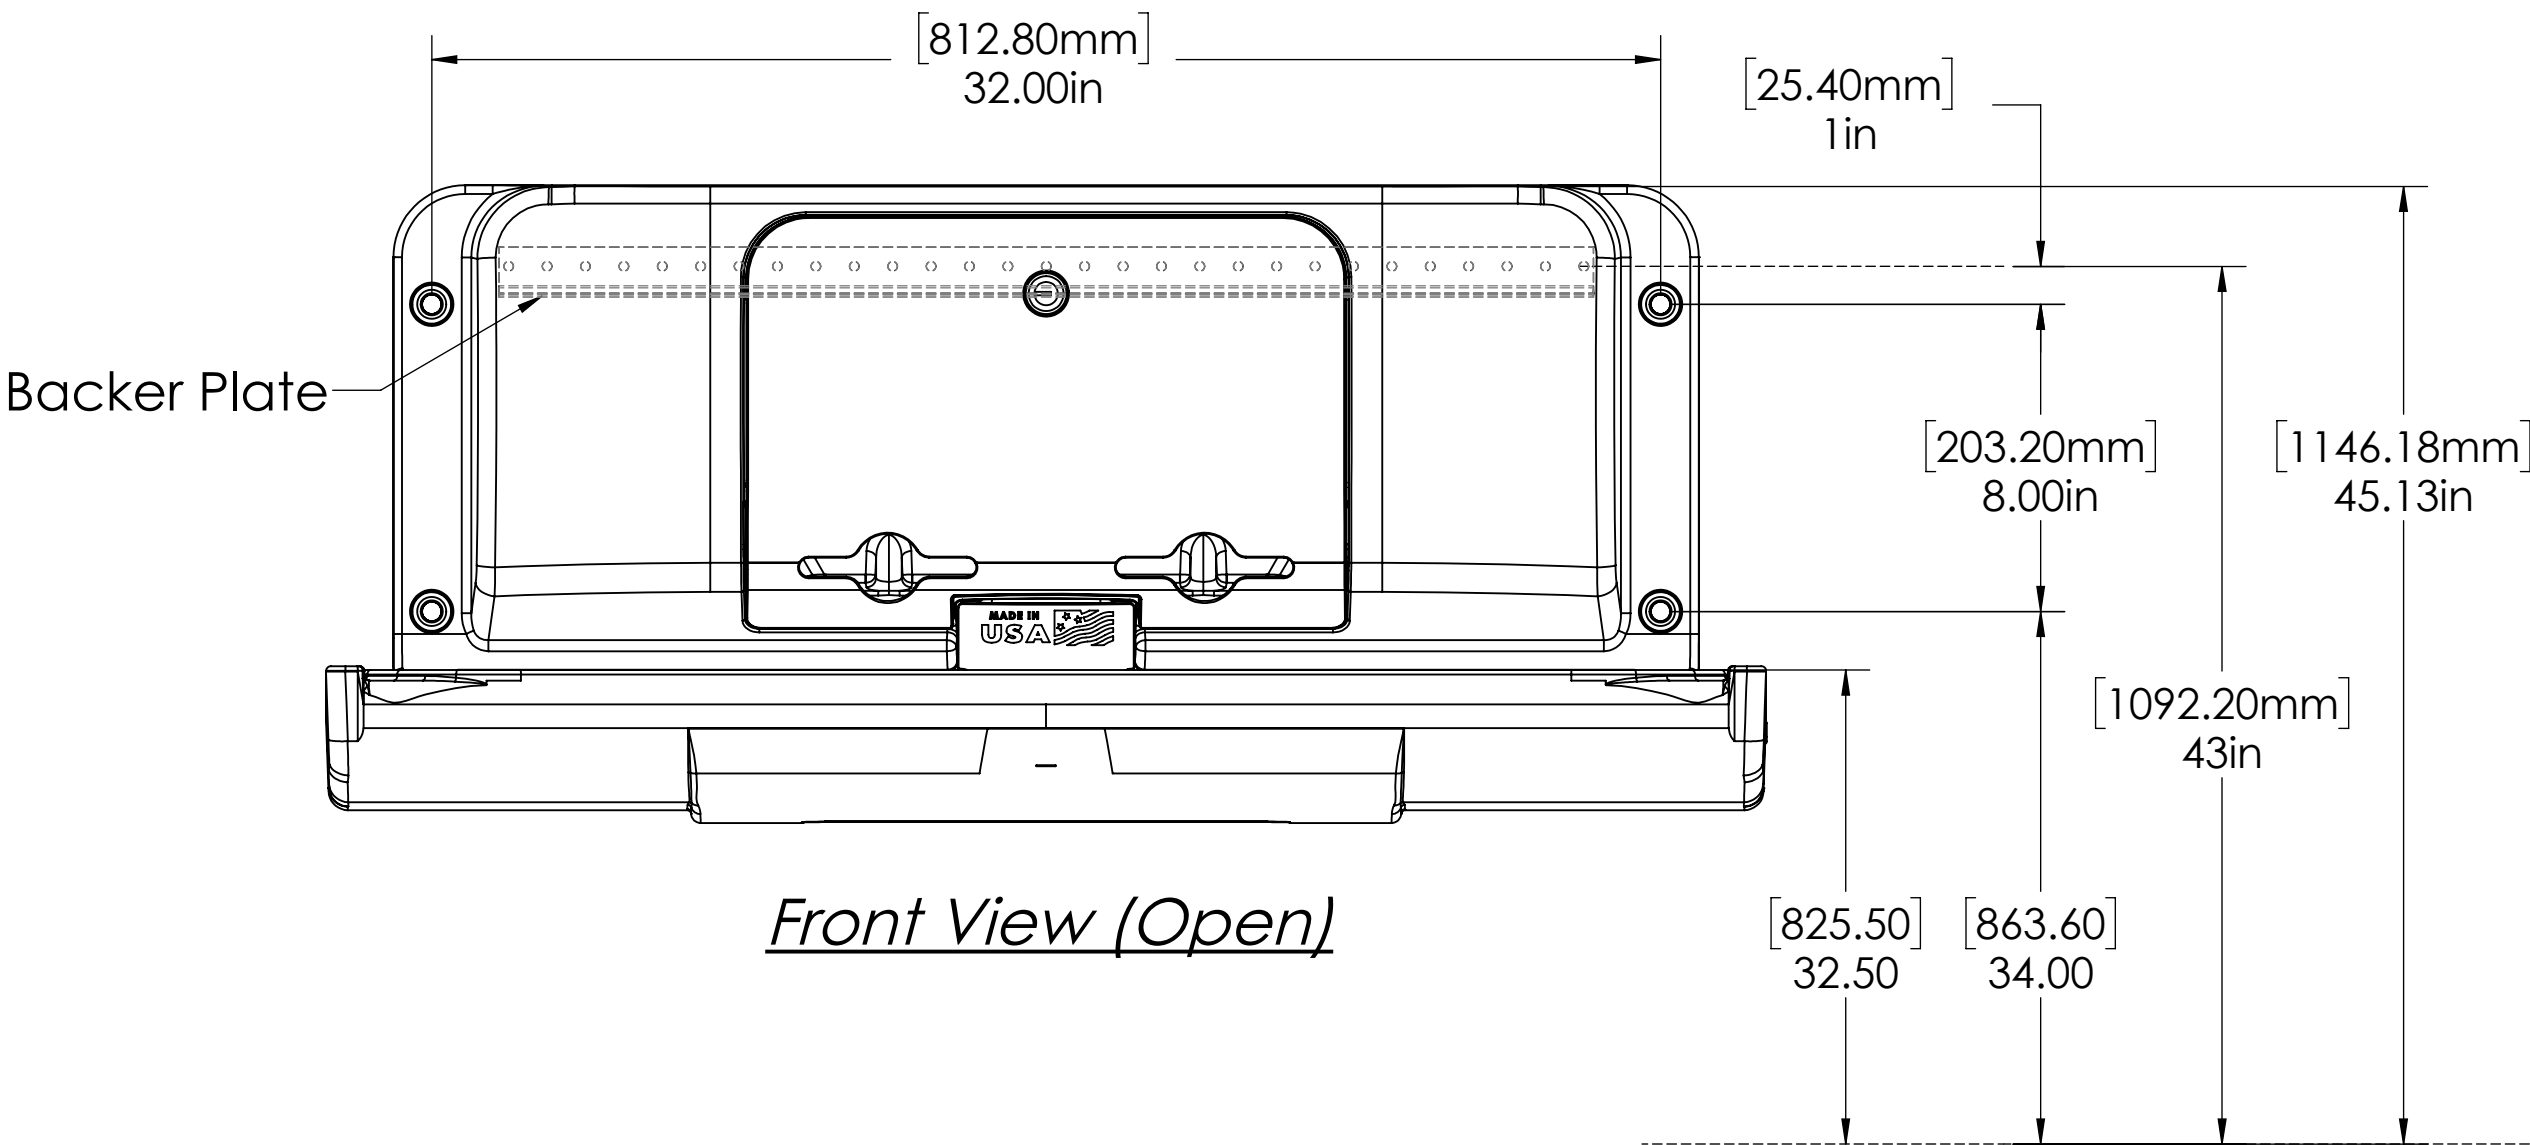
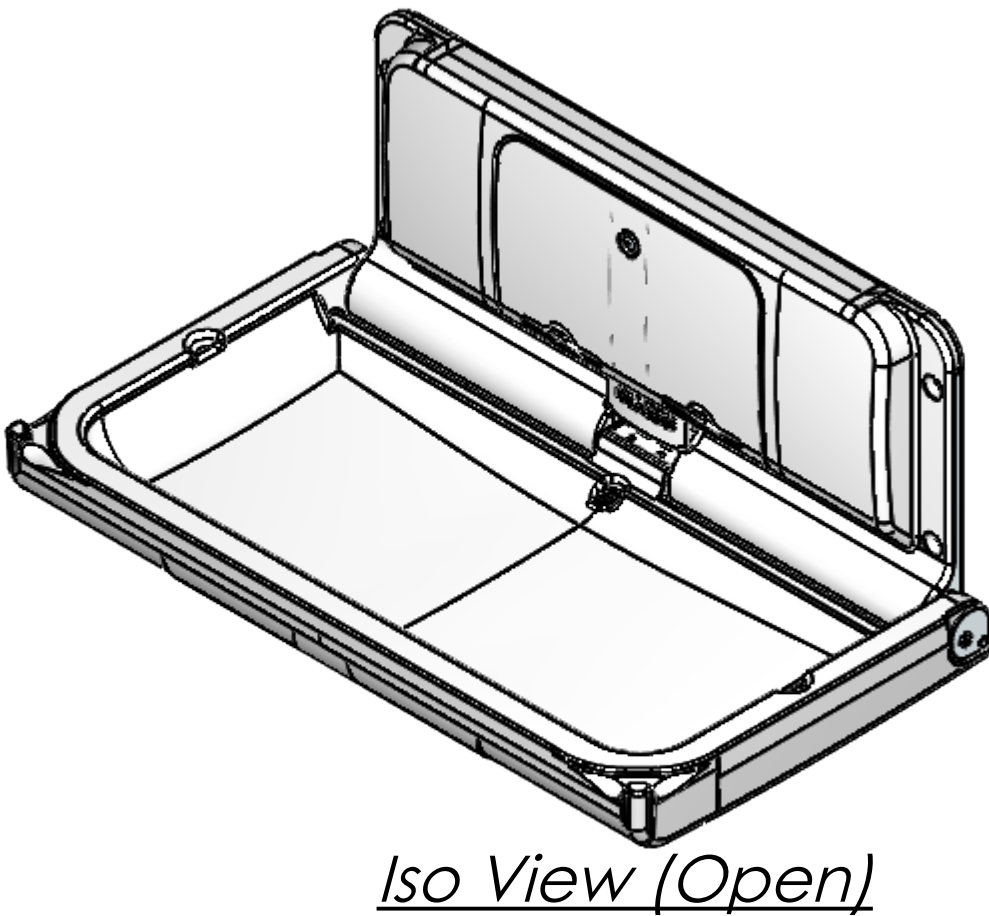



REVISIONS			
REV.	DESCRIPTION	DATE	APPROVED
A	Initial Release	2/26/2020	CD

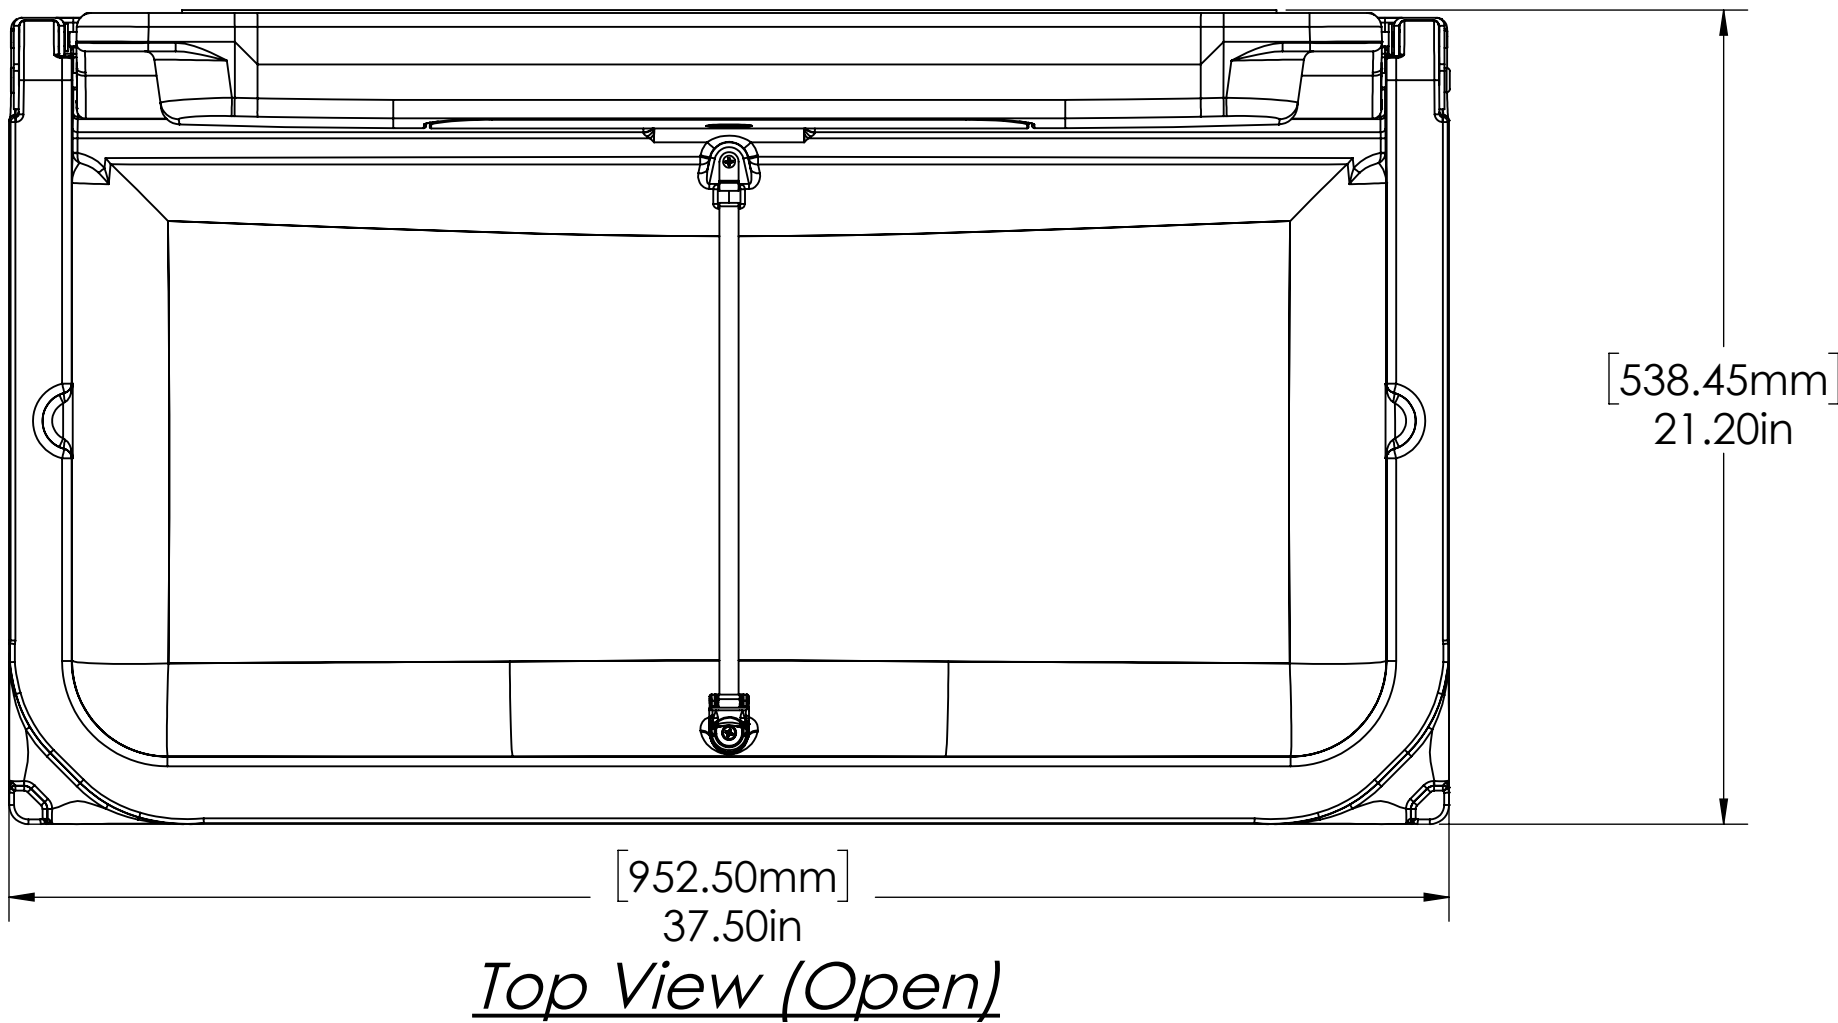

Finished Floor

QTY:		CRITICAL DIMENSION QUANTITY		DIMENSIONAL TOLERANCES: (UNLESS OTHERWISE SPECIFIED) MACHINED ANGLES: ± 0.5° BEND ANGLES: ± 1.0° 0.X: ±1.0mm [0.04 in] 0.XX: ±0.5mm [0.02 in] 0.XXX: ±0.25mm [0.01 in]		 5216 PORTSIDE DRIVE, MEDINA, OHIO 44256 www.foundations.com	
DRAWN BY: CD		DATE: 2/26/20		DESCRIPTION: 200-EH changing station		SIZE: C	
PART NO: 200-EH		SHEET 1 of 1		REV: A			

X

SYMBOL REPRESENTS CRITICAL CONDITION TO BE INSPECTED DURING ALL QUALITY AUDITS.

PROPRIETARY AND CONFIDENTIAL

THE INFORMATION CONTAINED IN THIS DRAWING IS THE EXCLUSIVE PROPERTY OF FOUNDATIONS WORLDWIDE, INC. ANY REPRODUCTION OR USE OF THIS DRAWING, IN PART OR IN WHOLE WITHOUT THE EXPRESSED PERMISSION OF FOUNDATIONS WORLDWIDE, INC IS PROHIBITED.

1:8

SCALE:

THE INFORMATION CONTAINED IN THIS DRAWING IS THE EXCLUSIVE PROPERTY OF FOUNDATIONS WORLDWIDE, INC. ANY REPRODUCTION OR USE OF THIS DRAWING, IN PART OR IN WHOLE WITHOUT THE EXPRESSED PERMISSION OF FOUNDATIONS WORLDWIDE, INC IS PROHIBITED.